



FILE PATH: J:\0312.005.000\08.00 Modeling\NewBurtonModels\CompareFloodplain_3.mxd

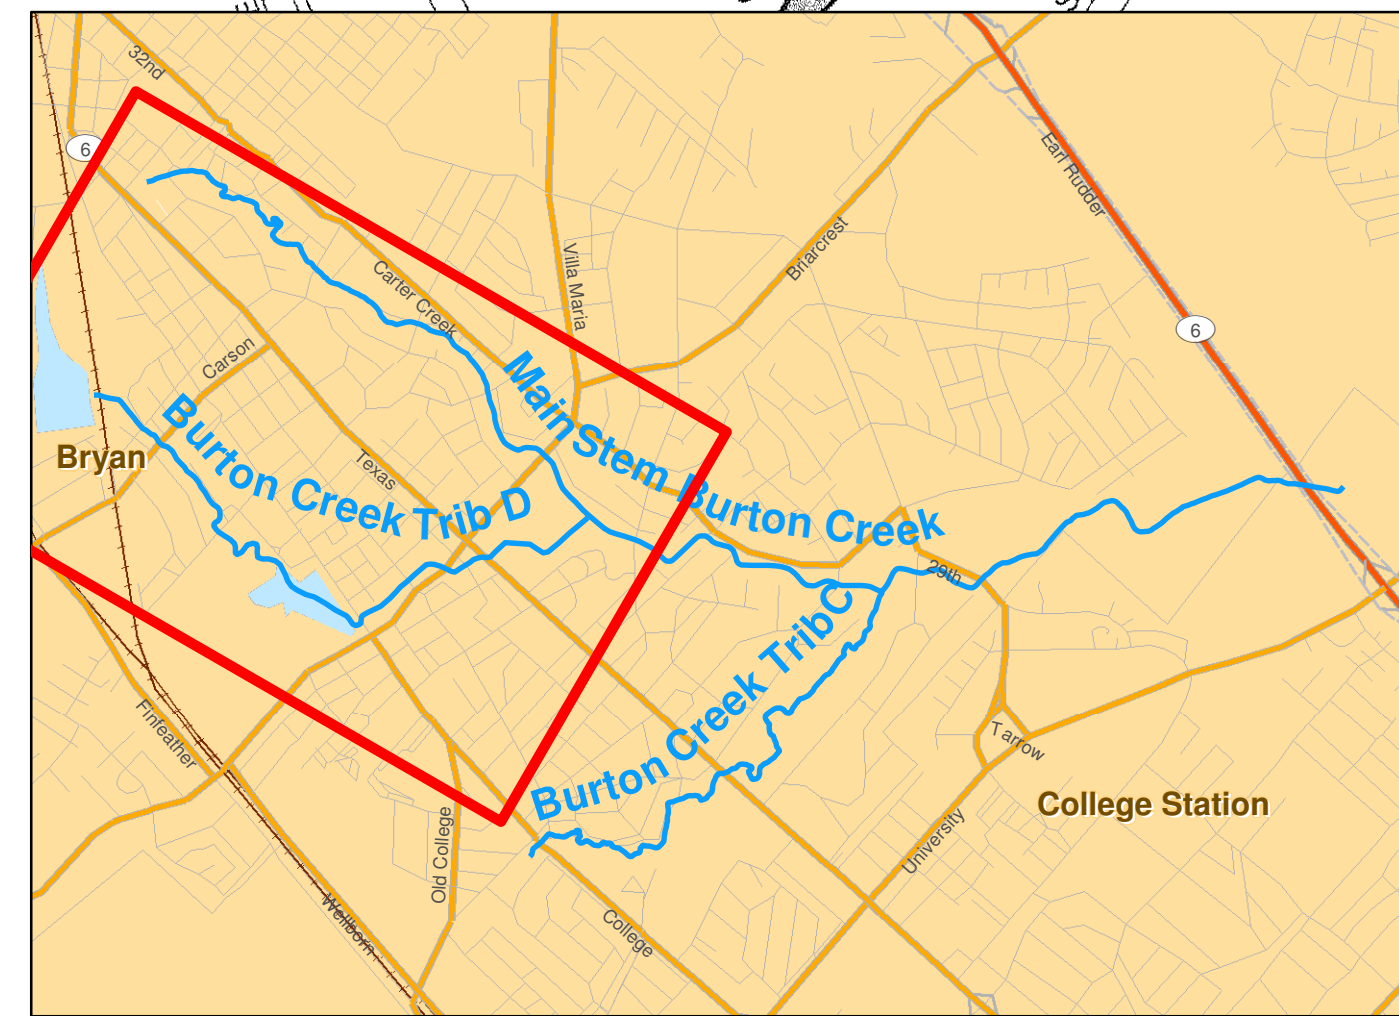

City of Bryan
480082

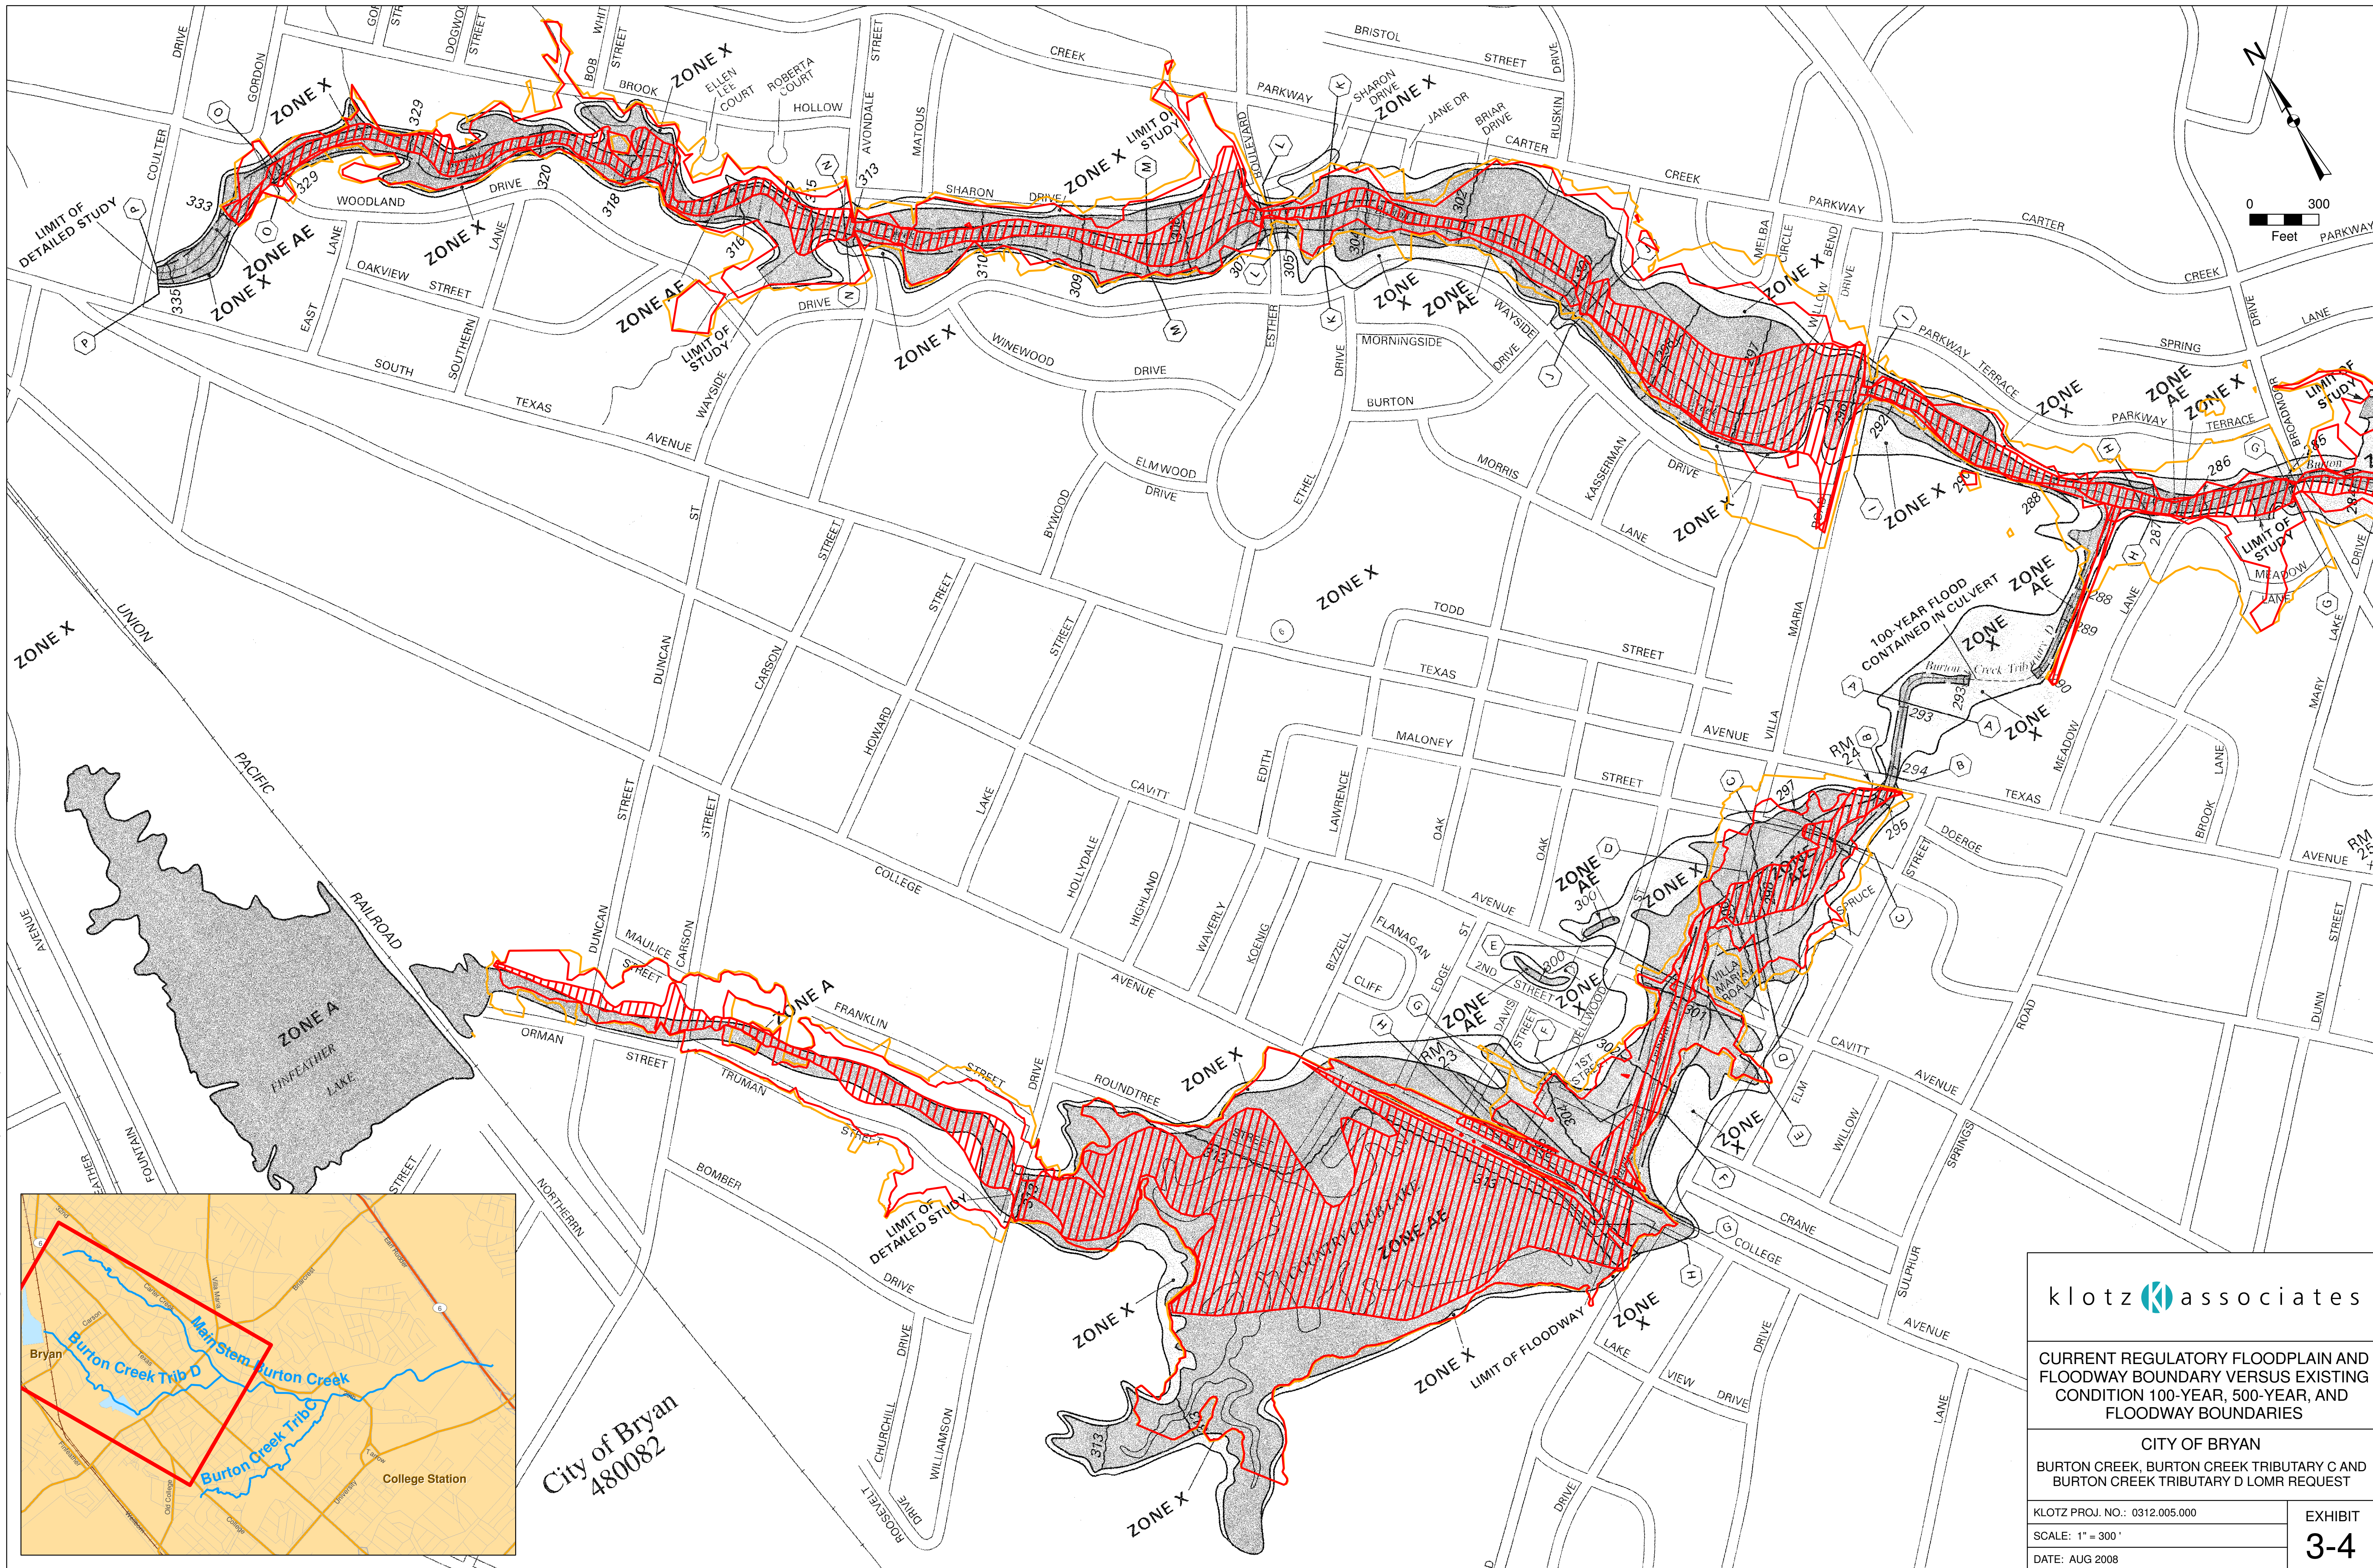

klotz associates

CURRENT REGULATORY FLOODPLAIN AND
FLOODWAY BOUNDARY VERSUS EXISTING
CONDITION 100-YEAR, 500-YEAR, AND
FLOODWAY BOUNDARIES

CITY OF BRYAN
BURTON CREEK, BURTON CREEK TRIBUTARY C AND
BURTON CREEK TRIBUTARY D LOMR REQUEST

KLOTZ PROJ. NO.: 0312.005.000

SCALE: 1" = 300'

DATE: AUG 2008

EXHIBIT

3-4